




1 ELEVATION/SECTION AT RAMP
SCALE 1/2" = 1'-0"

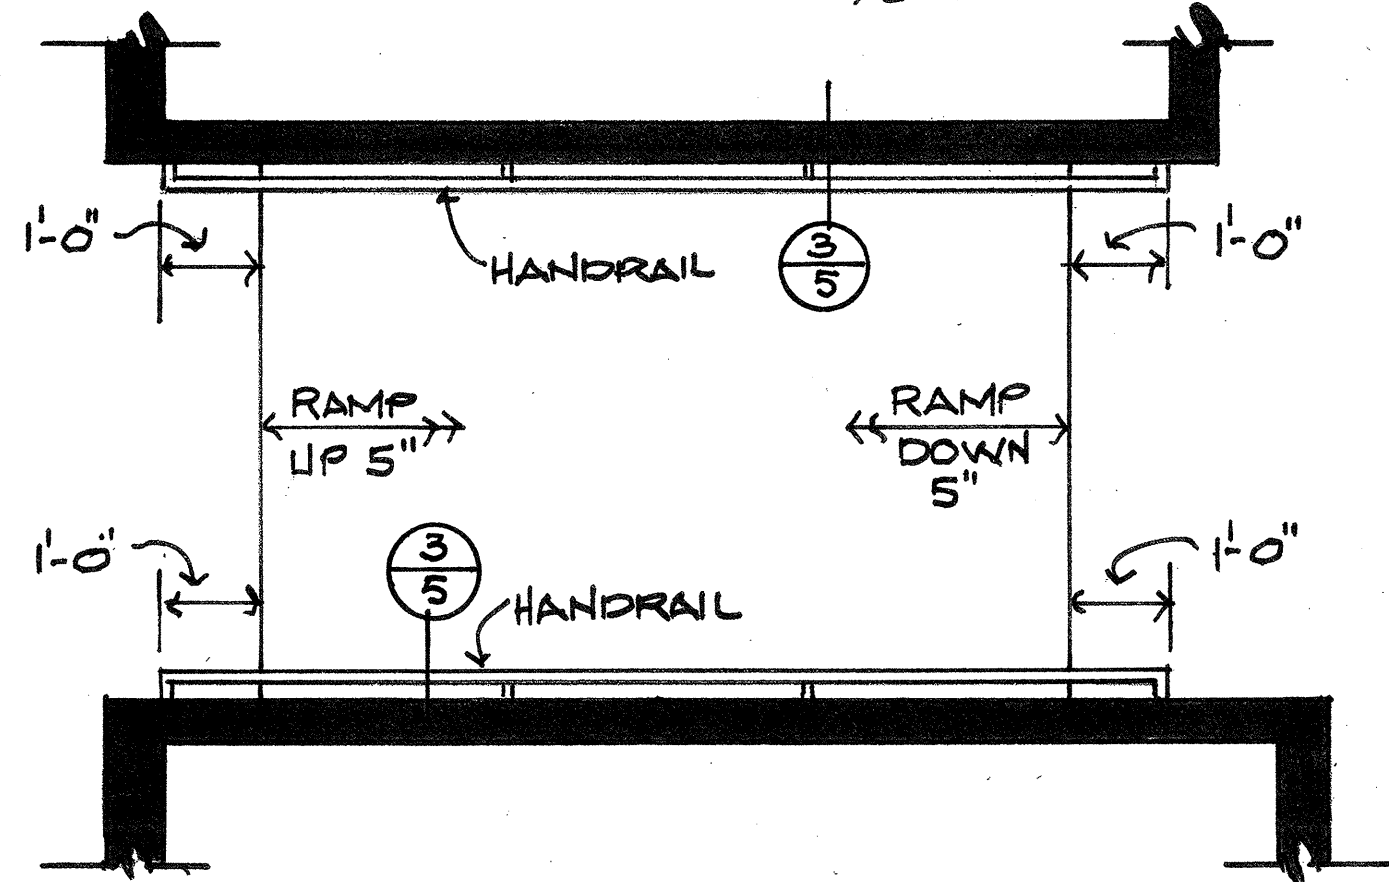

2 PLAN AT RAMP
SCALE 1/2" = 1'-0"

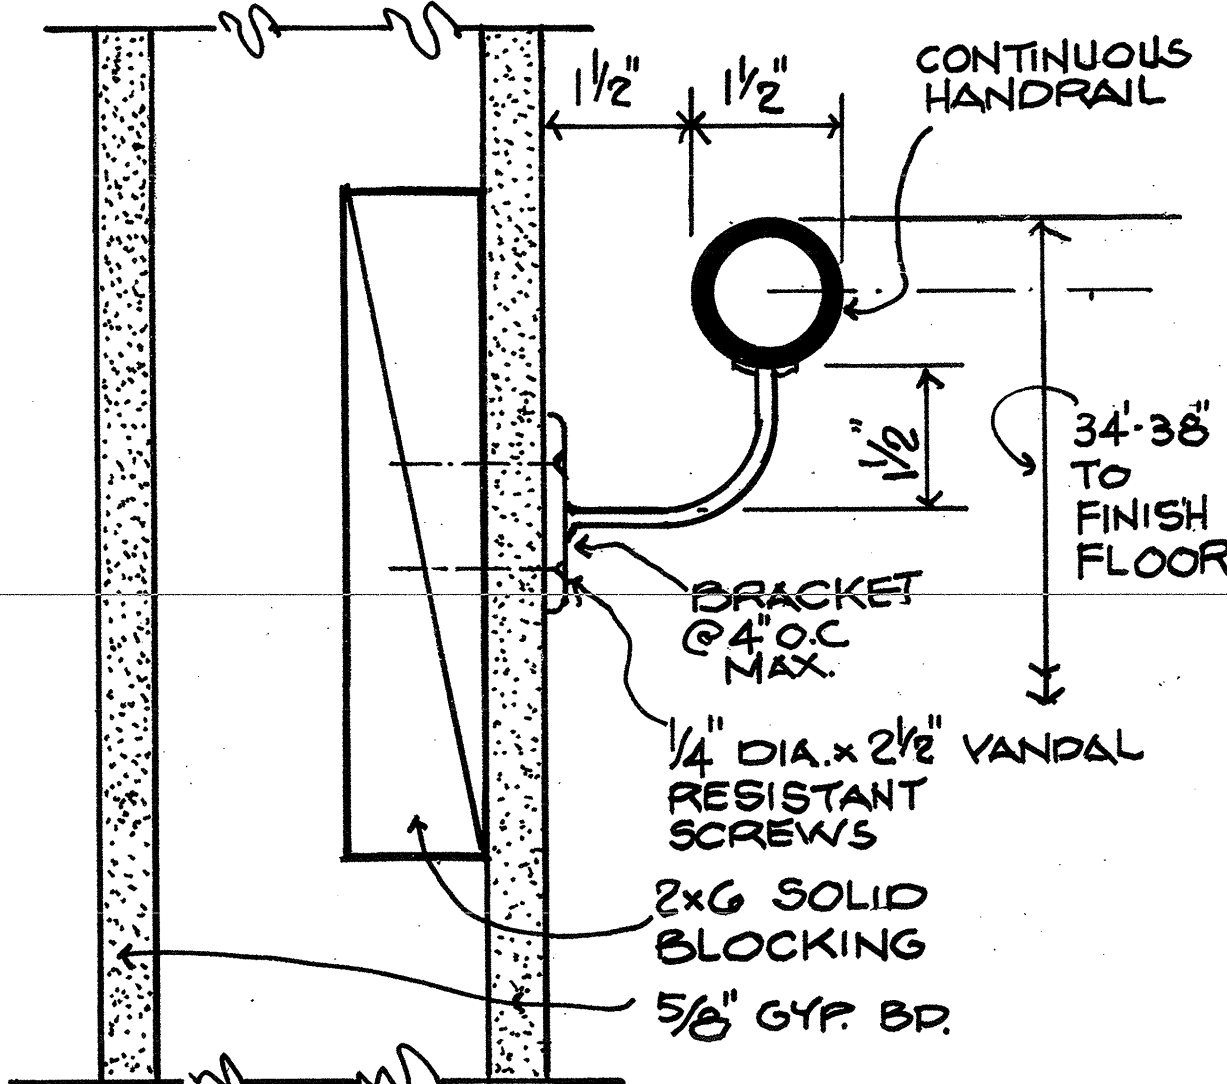

3 HANDRAIL TO WD. STUD WALL
SCALE 6" = 1'-0"

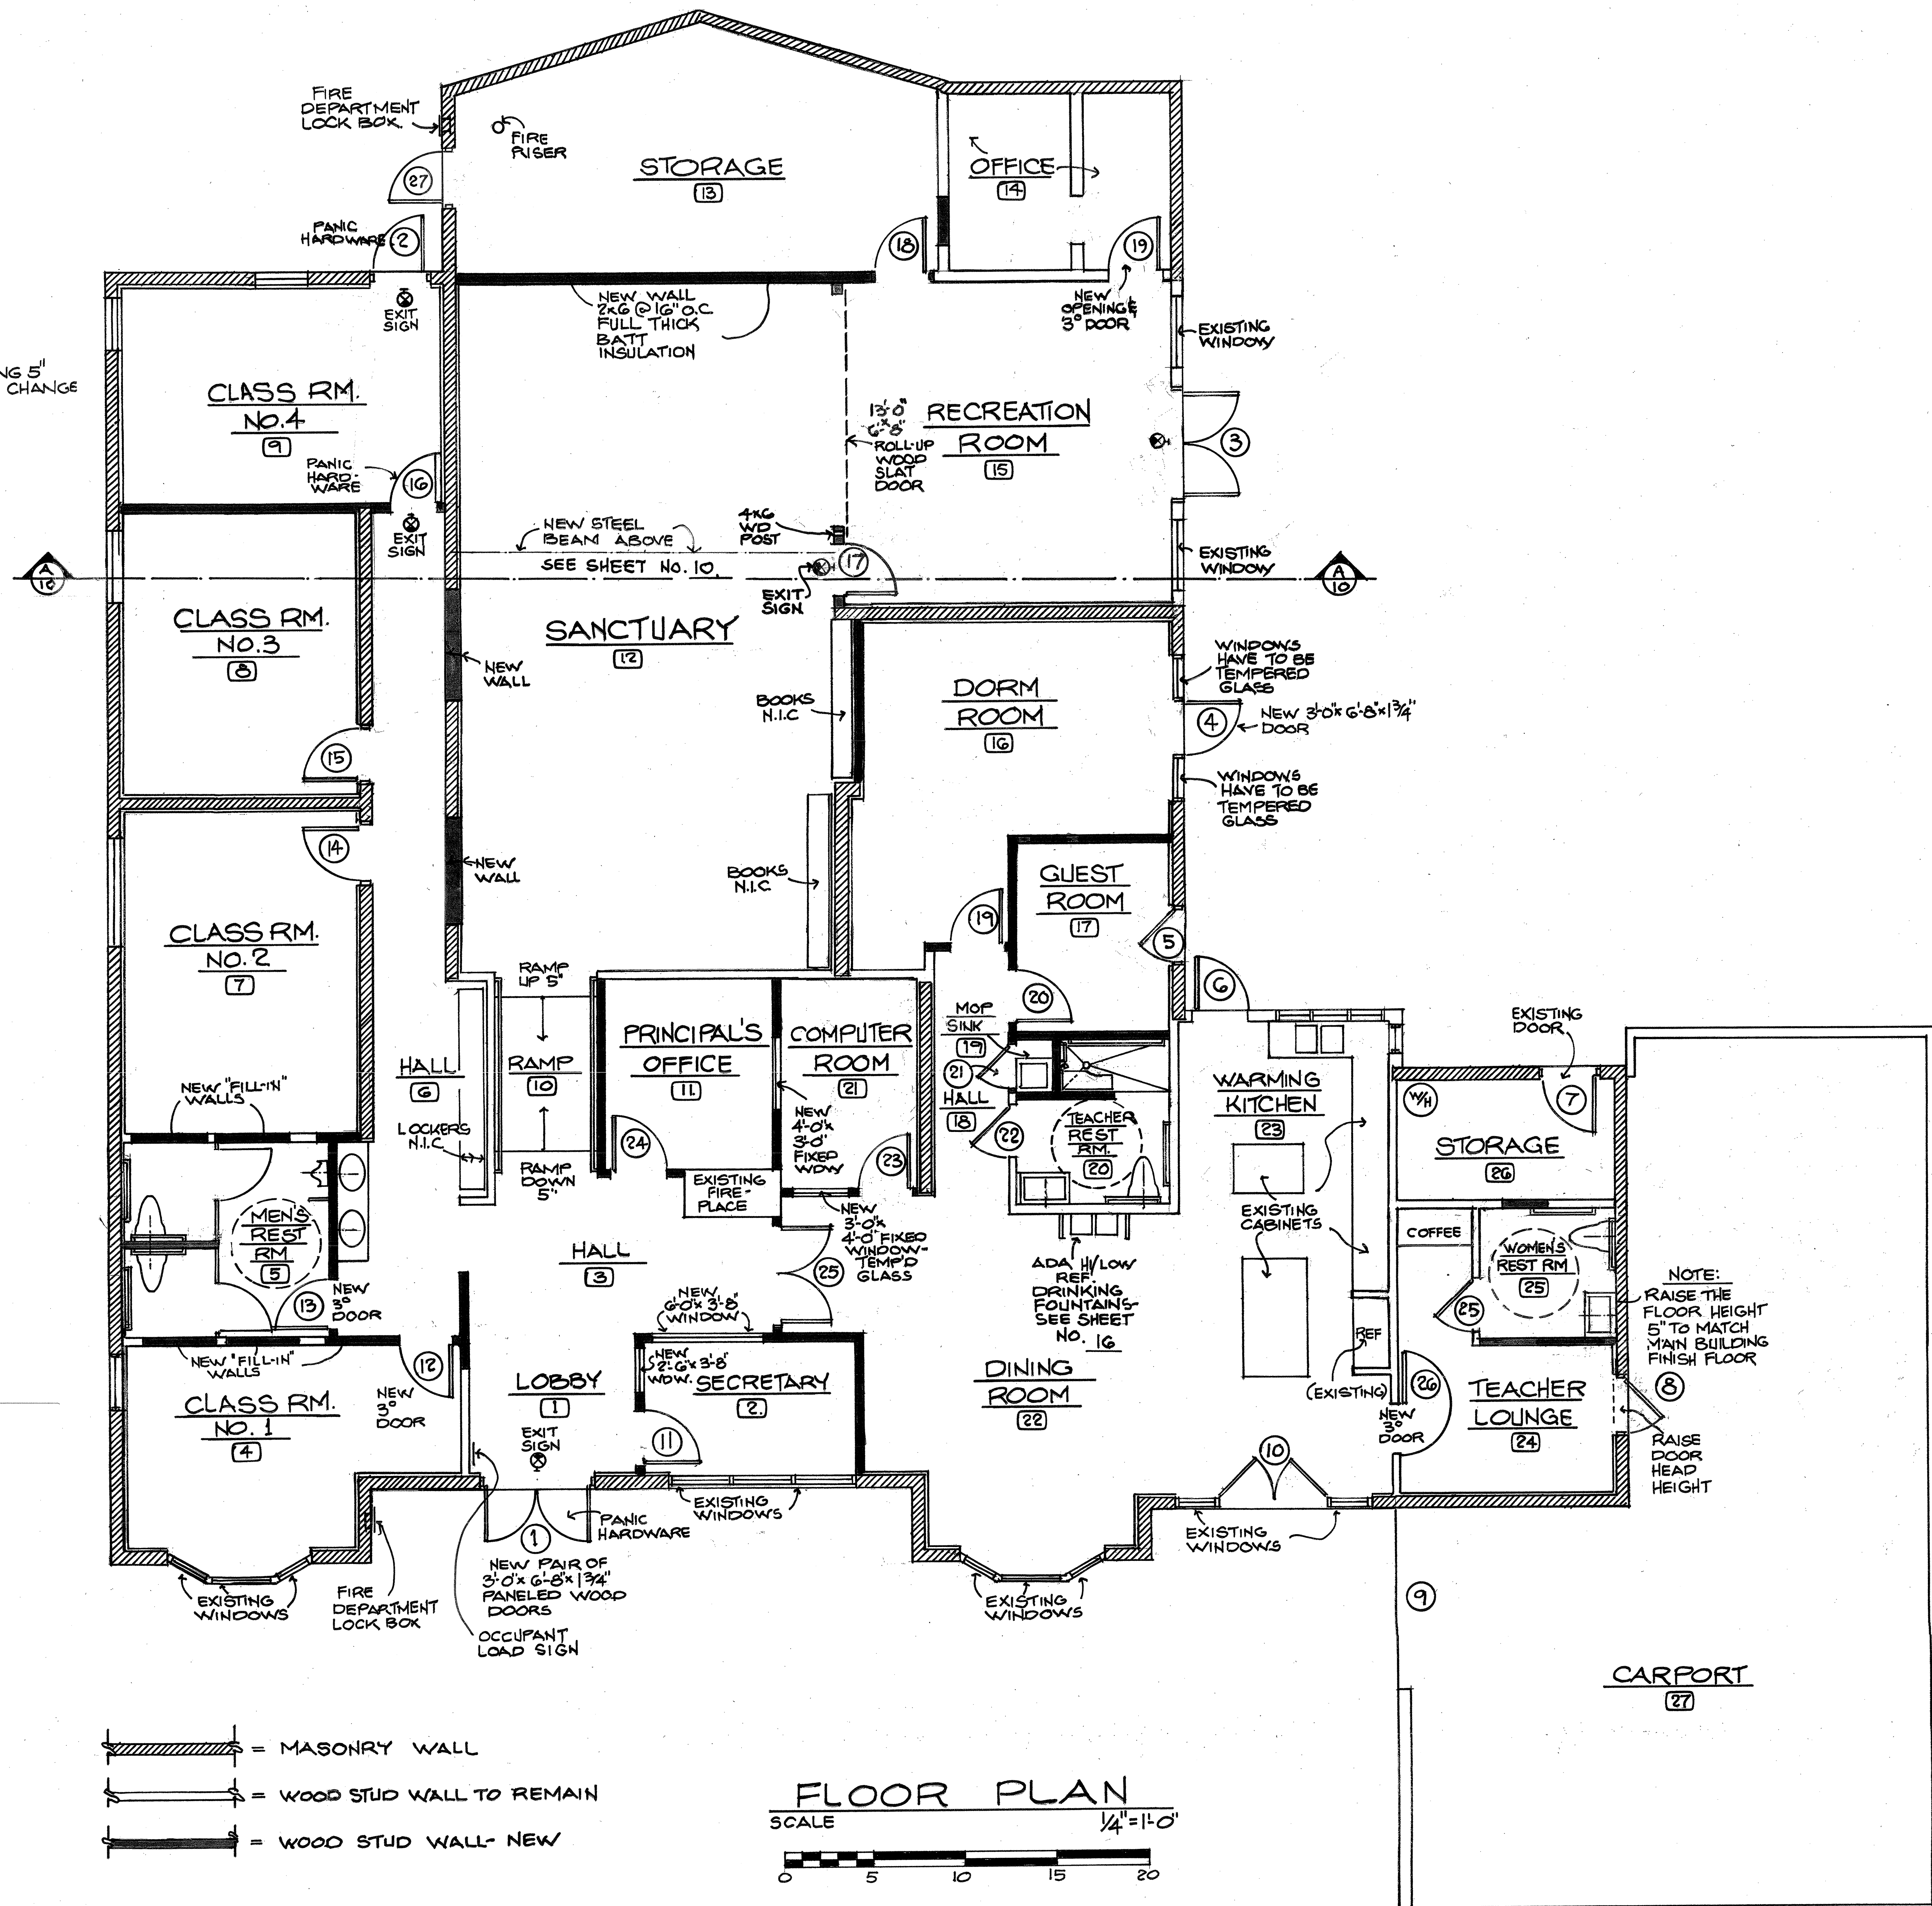


- = MASONRY WALL
- = WOOD STUD WALL TO REMAIN
- = WOOD STUD WALL- NEW

FLOOR PLAN
SCALE 1/4" = 1'-0"
0 5 10 15 20

VON FANGE & ASSOCIATES
ARCHITECTURE PLANNING

DESCRIPTION: REMODEL OF EXISTING BUILDING
YESHIVA HIGH SCHOOL
7015 N. 14TH STREET - PHOENIX, ARIZONA 85014

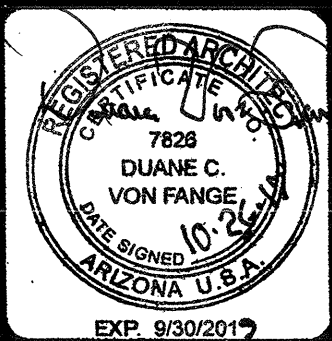

DATE 10-26-17
JOB NO. 1727
CHECKED DV.
DRAWN DV.

SHEET 5